
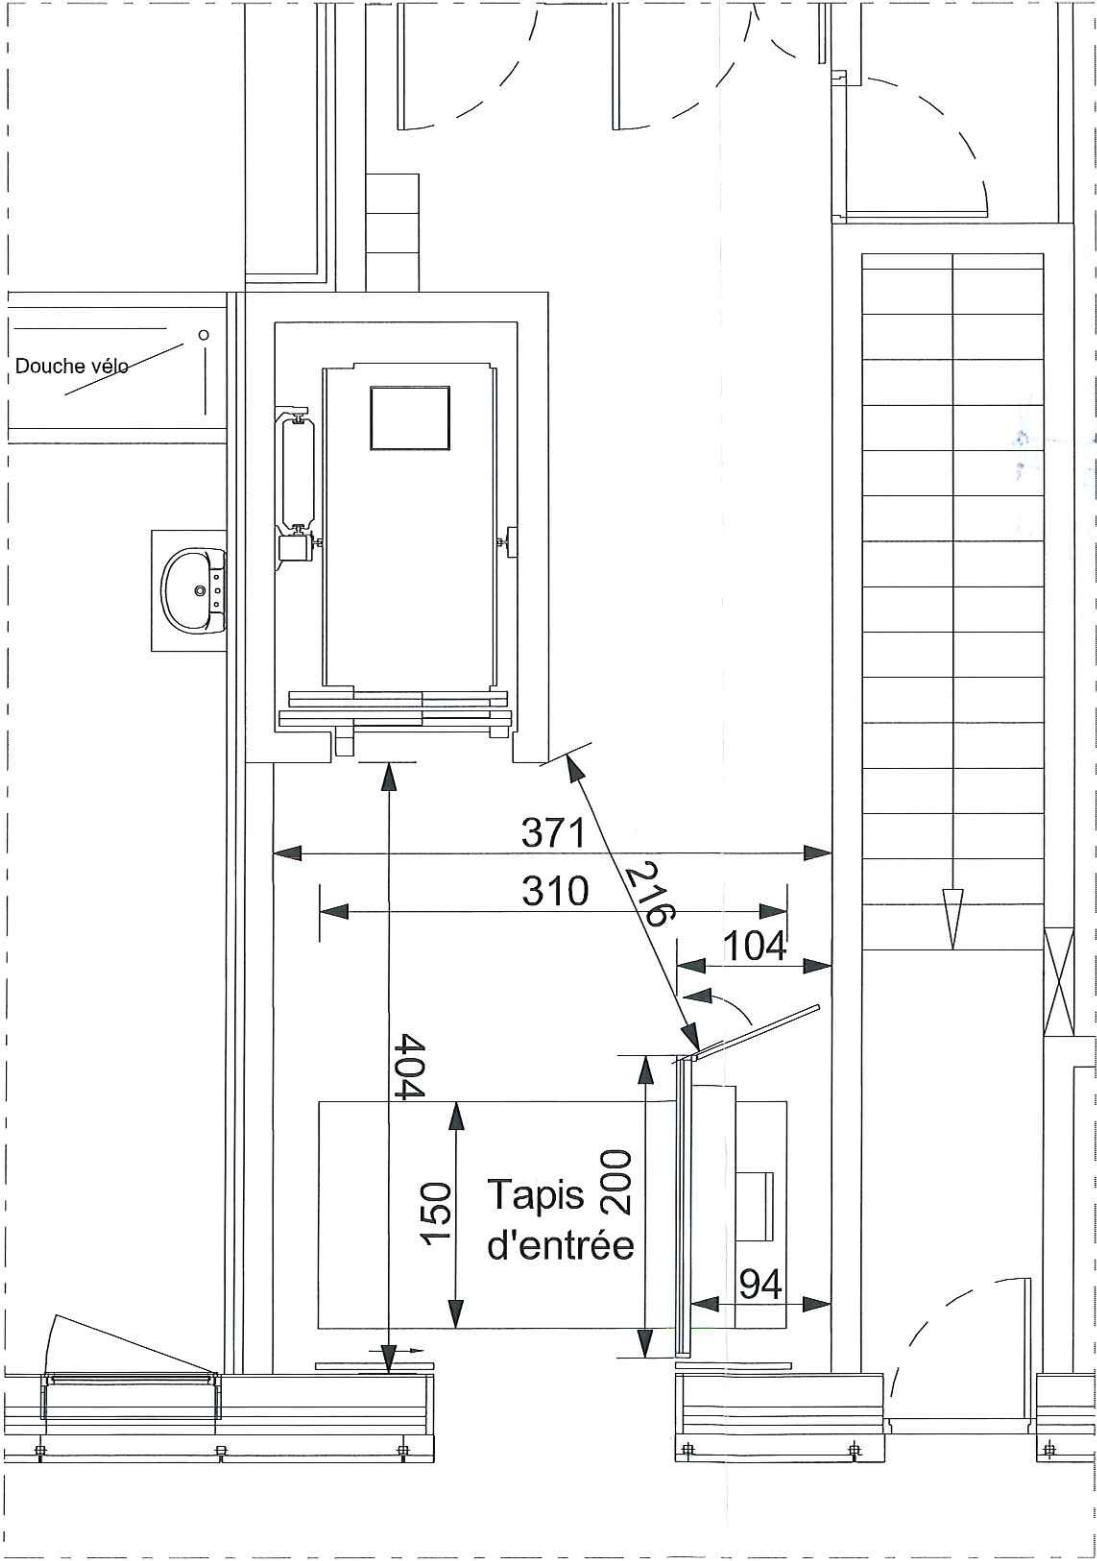


PEM SNCF - 73000 CHAMBERY
Aménagement RDC accueil
1:50
DCE.14

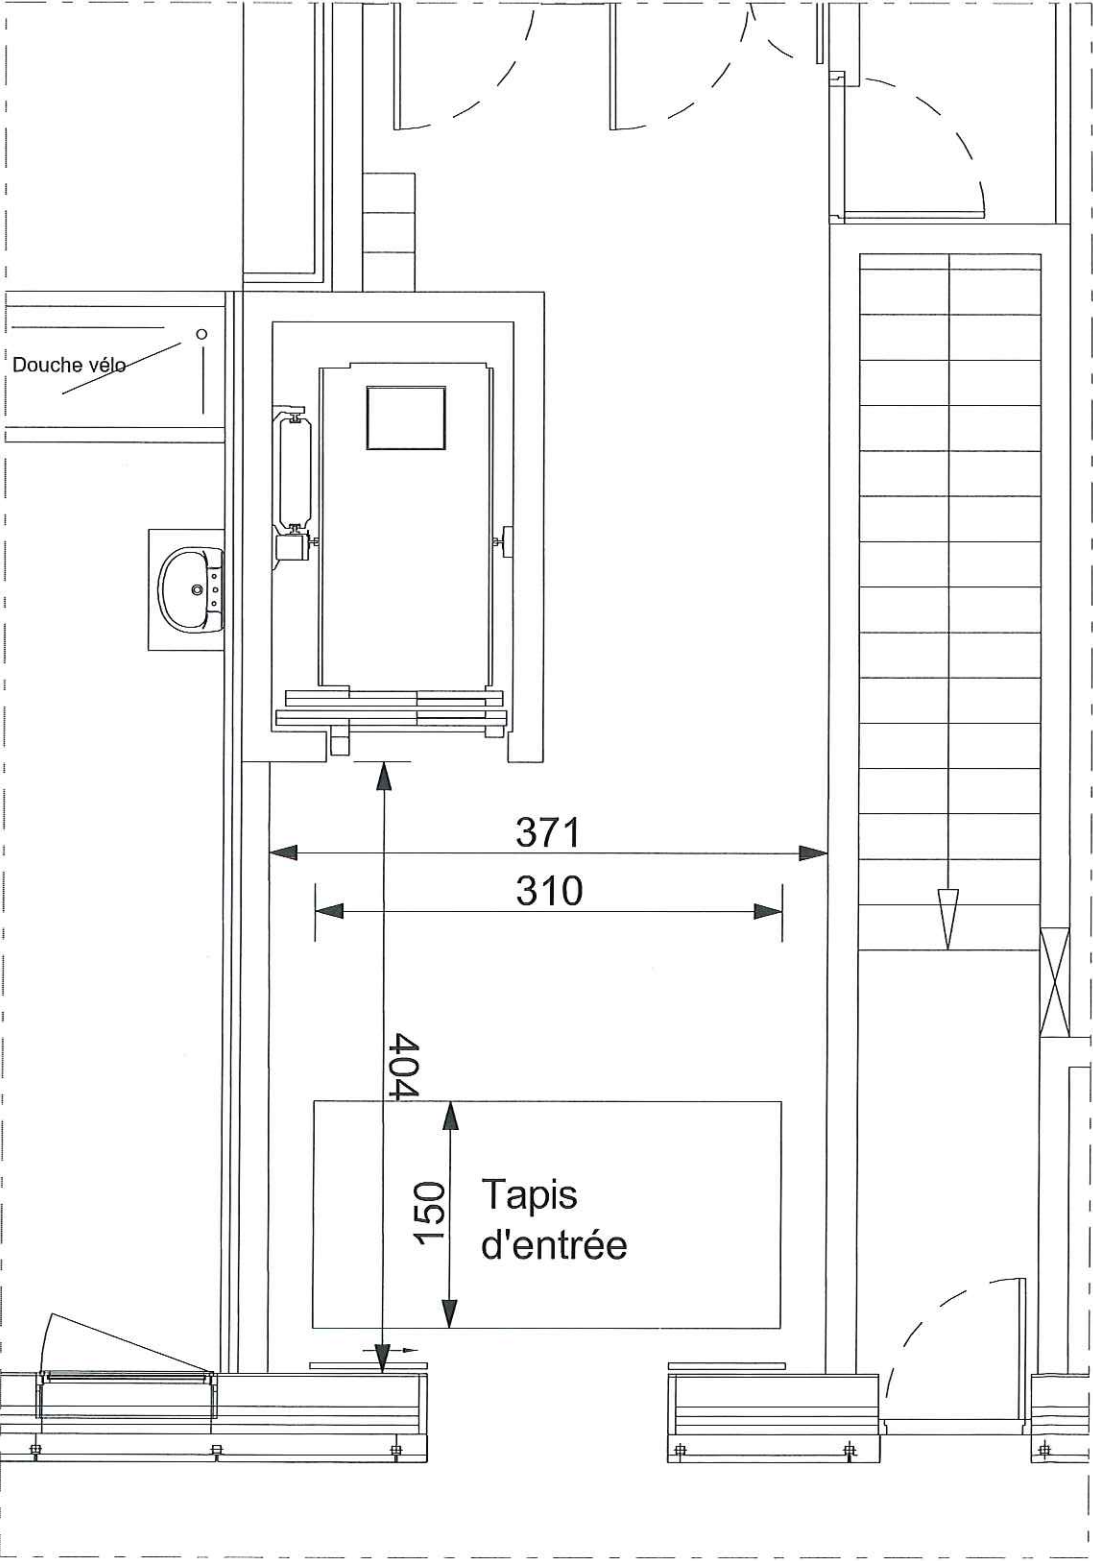

AME architecture
48, rue de la Bruyère
75009 Paris
T: +33 (0)1 73 79 35 31

Date:
07/06/2019

Indice:
IND M